


NITELVA

BORGEN

MUA

MÅL: 1:500 (A3)

25.01.2021

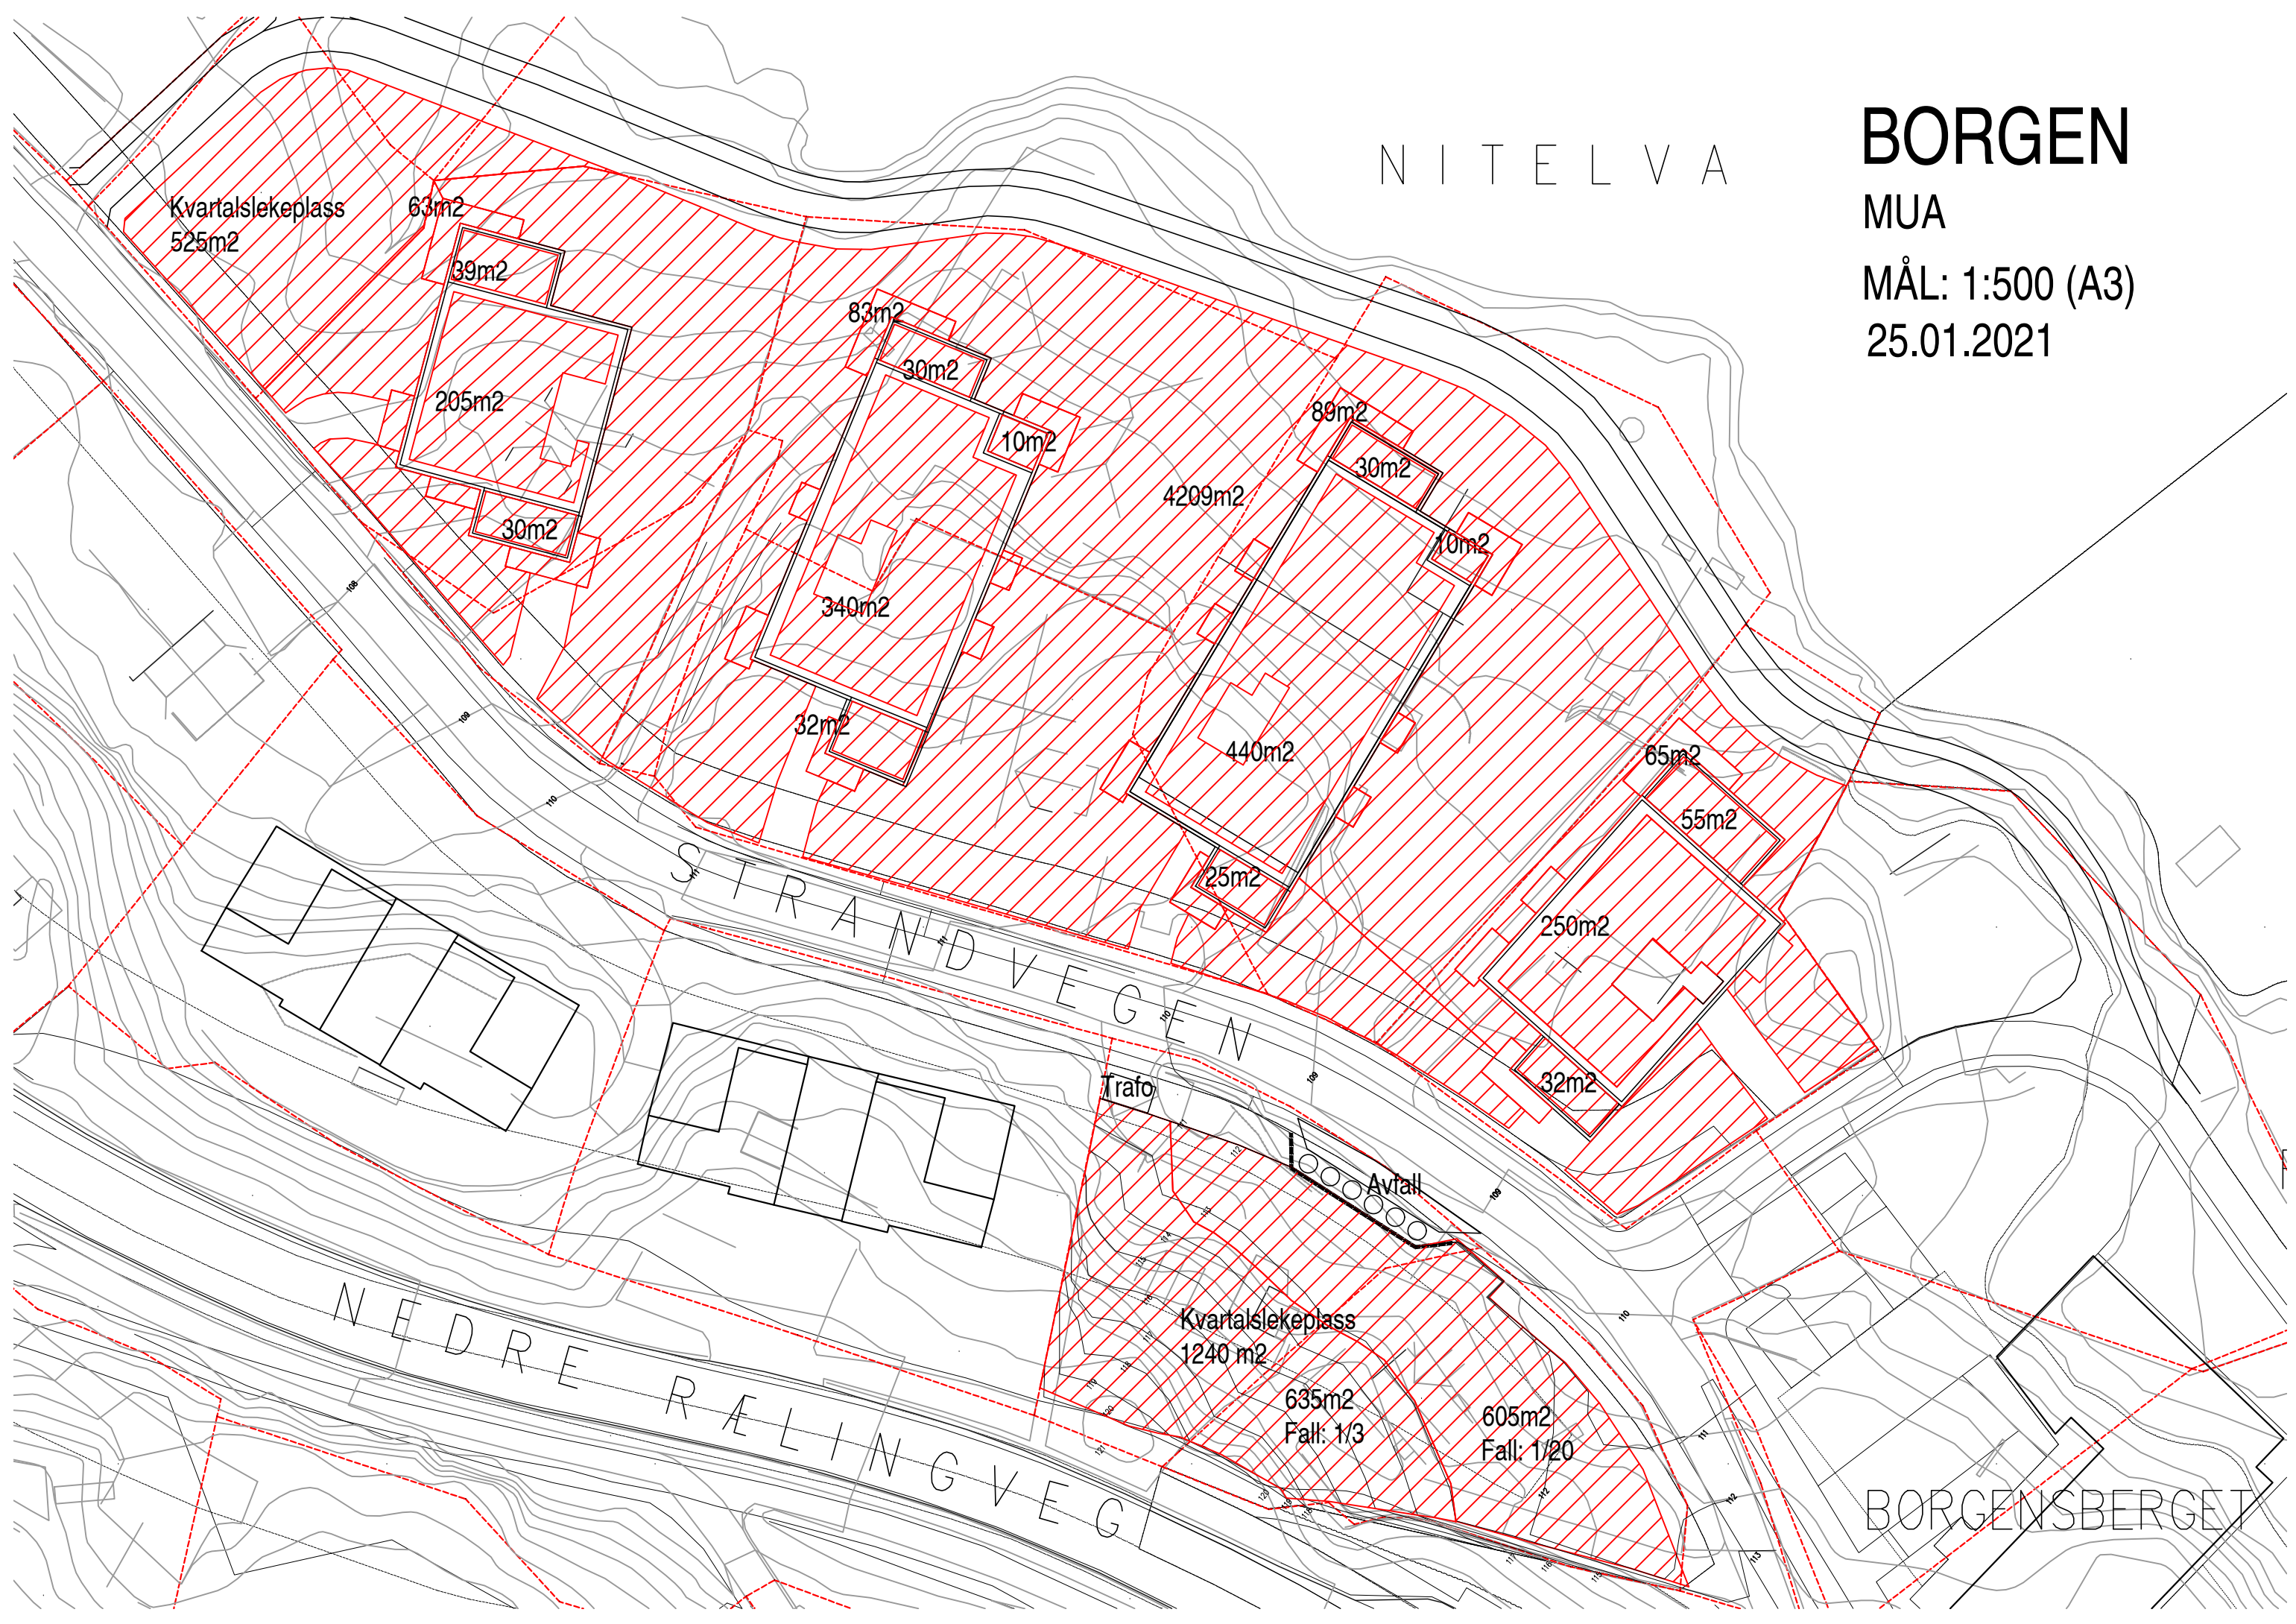

BORGENSBERGET