

NITELVA


# BORGEN

PLAN 2.-3. ETASJE

MÅL: 1:500 (A3)

Gulv Kote 114/117

13.01.2021

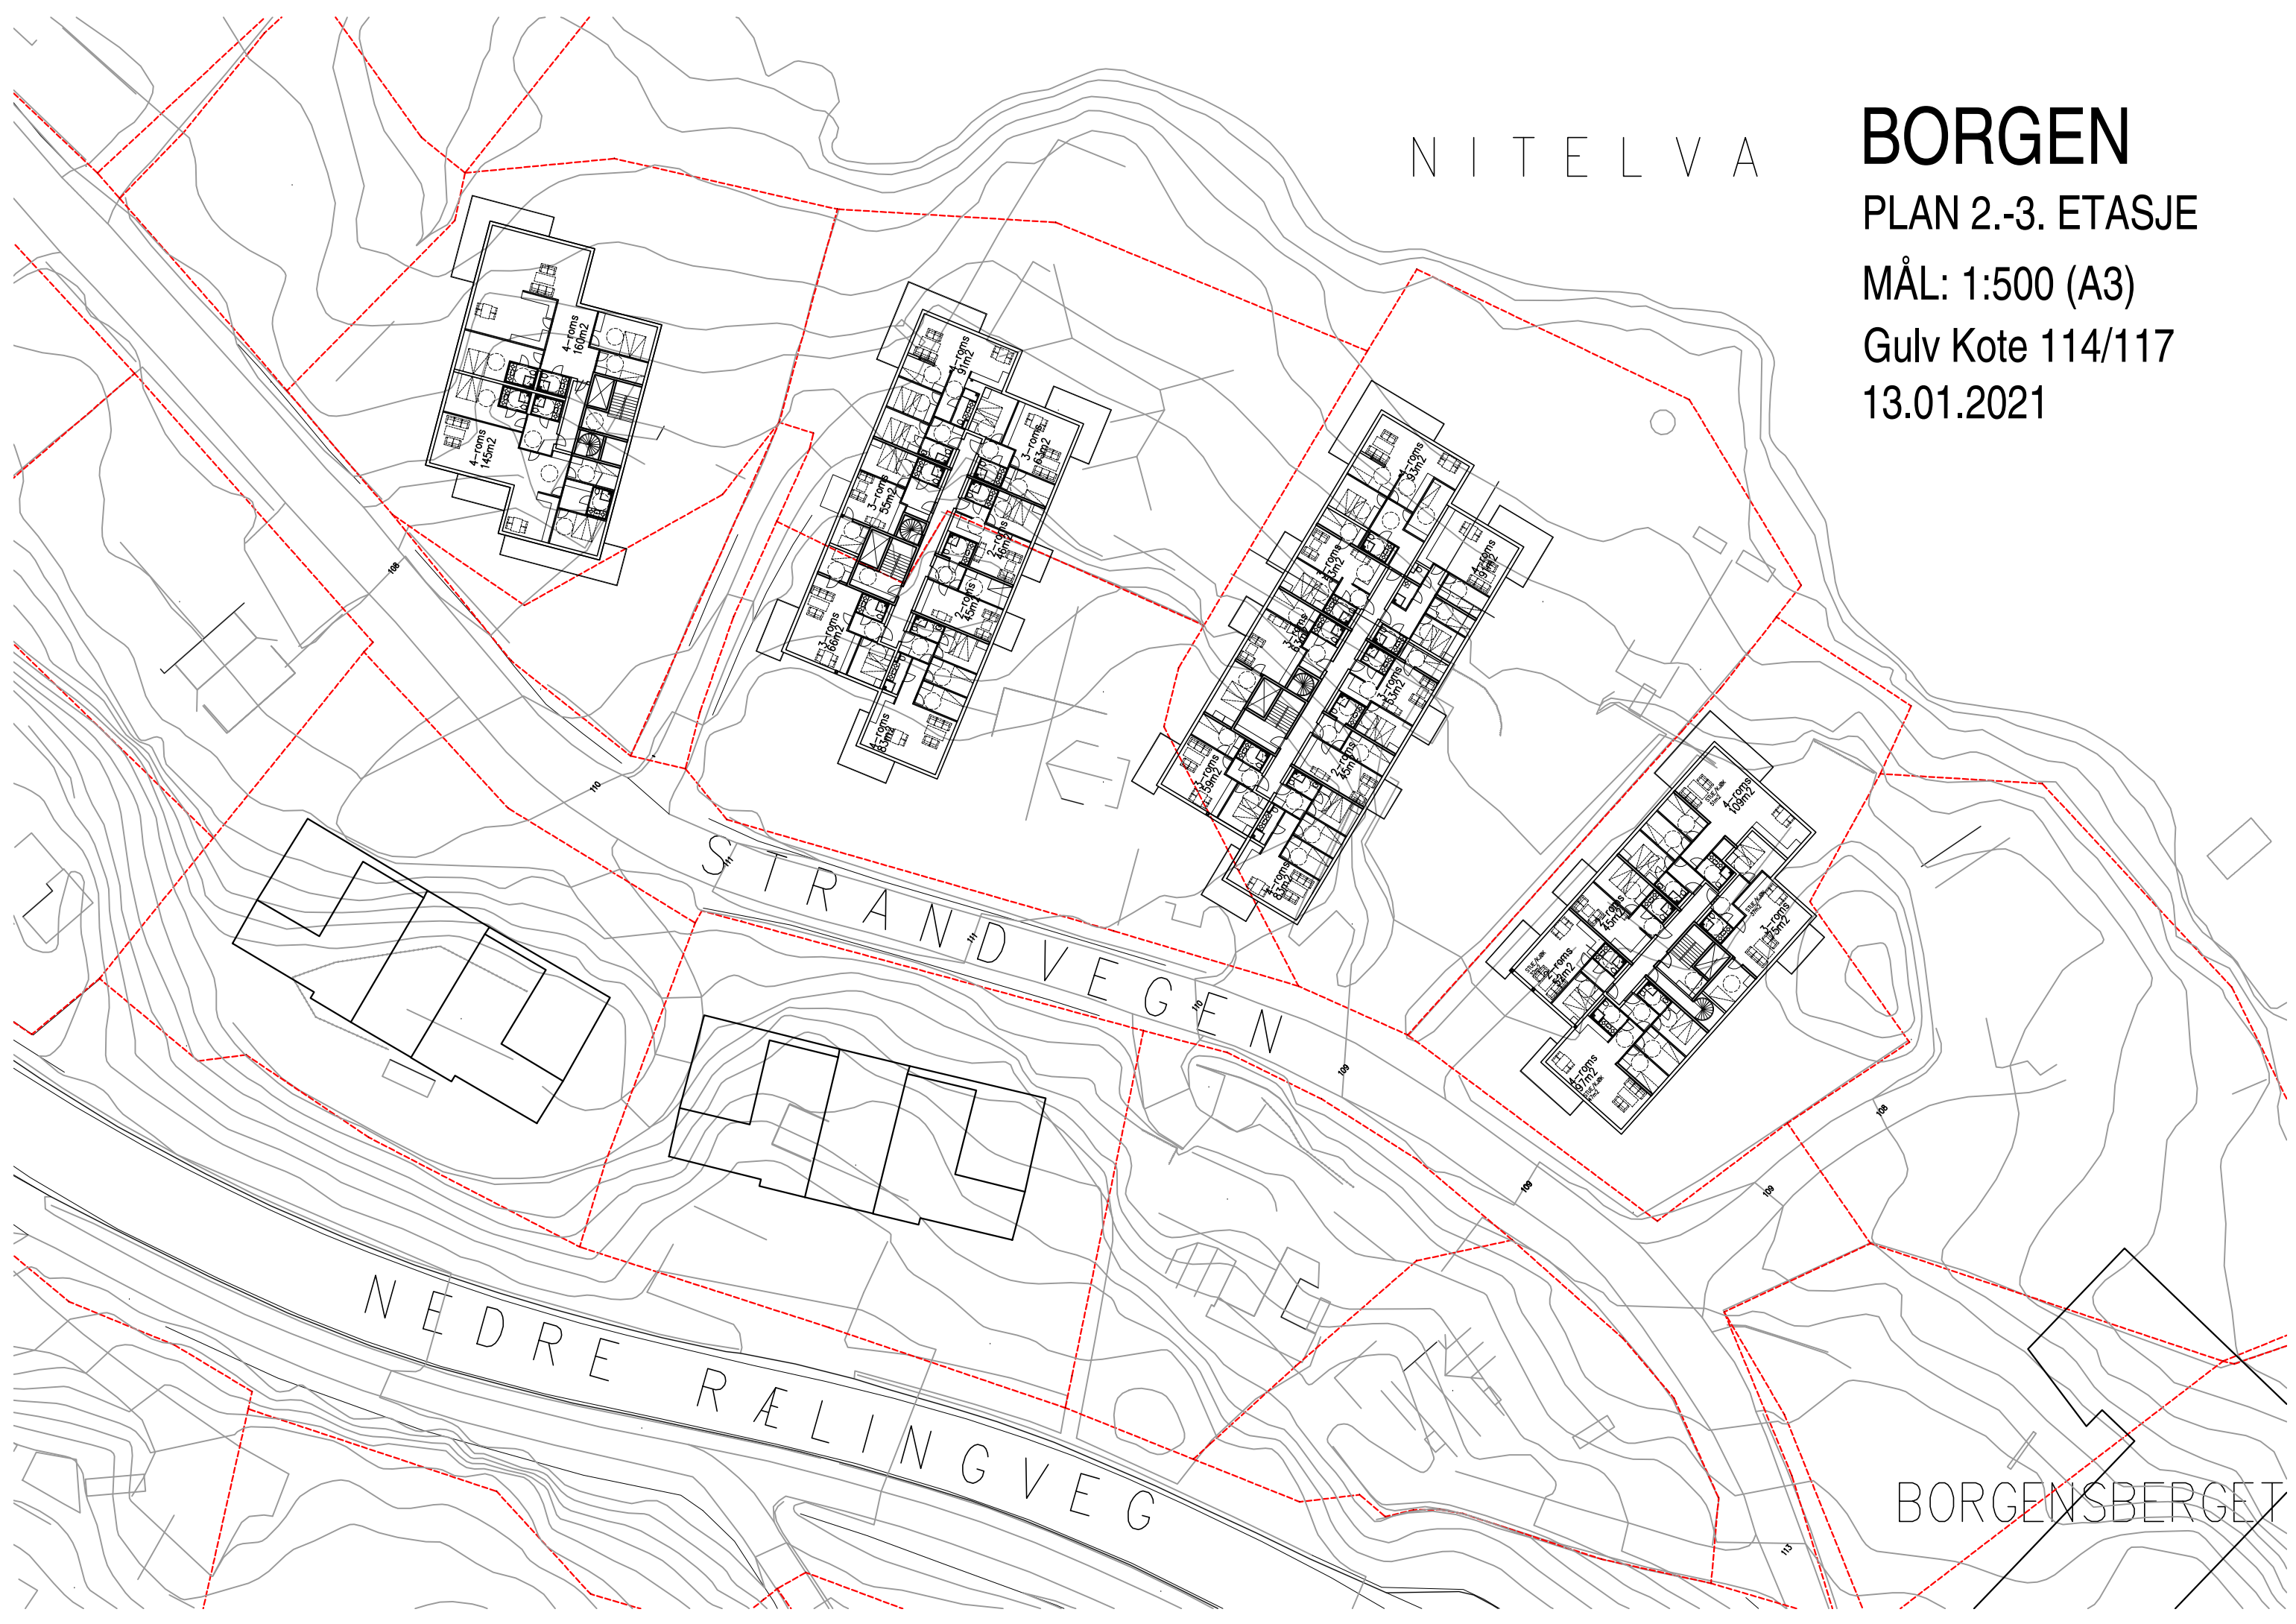

BORGENSBERGET