

NITELVA


# BORGEN

PLAN 4. ETASJE

MÅL: 1:500 (A3)

Gulv Kote 120

13.01.2021

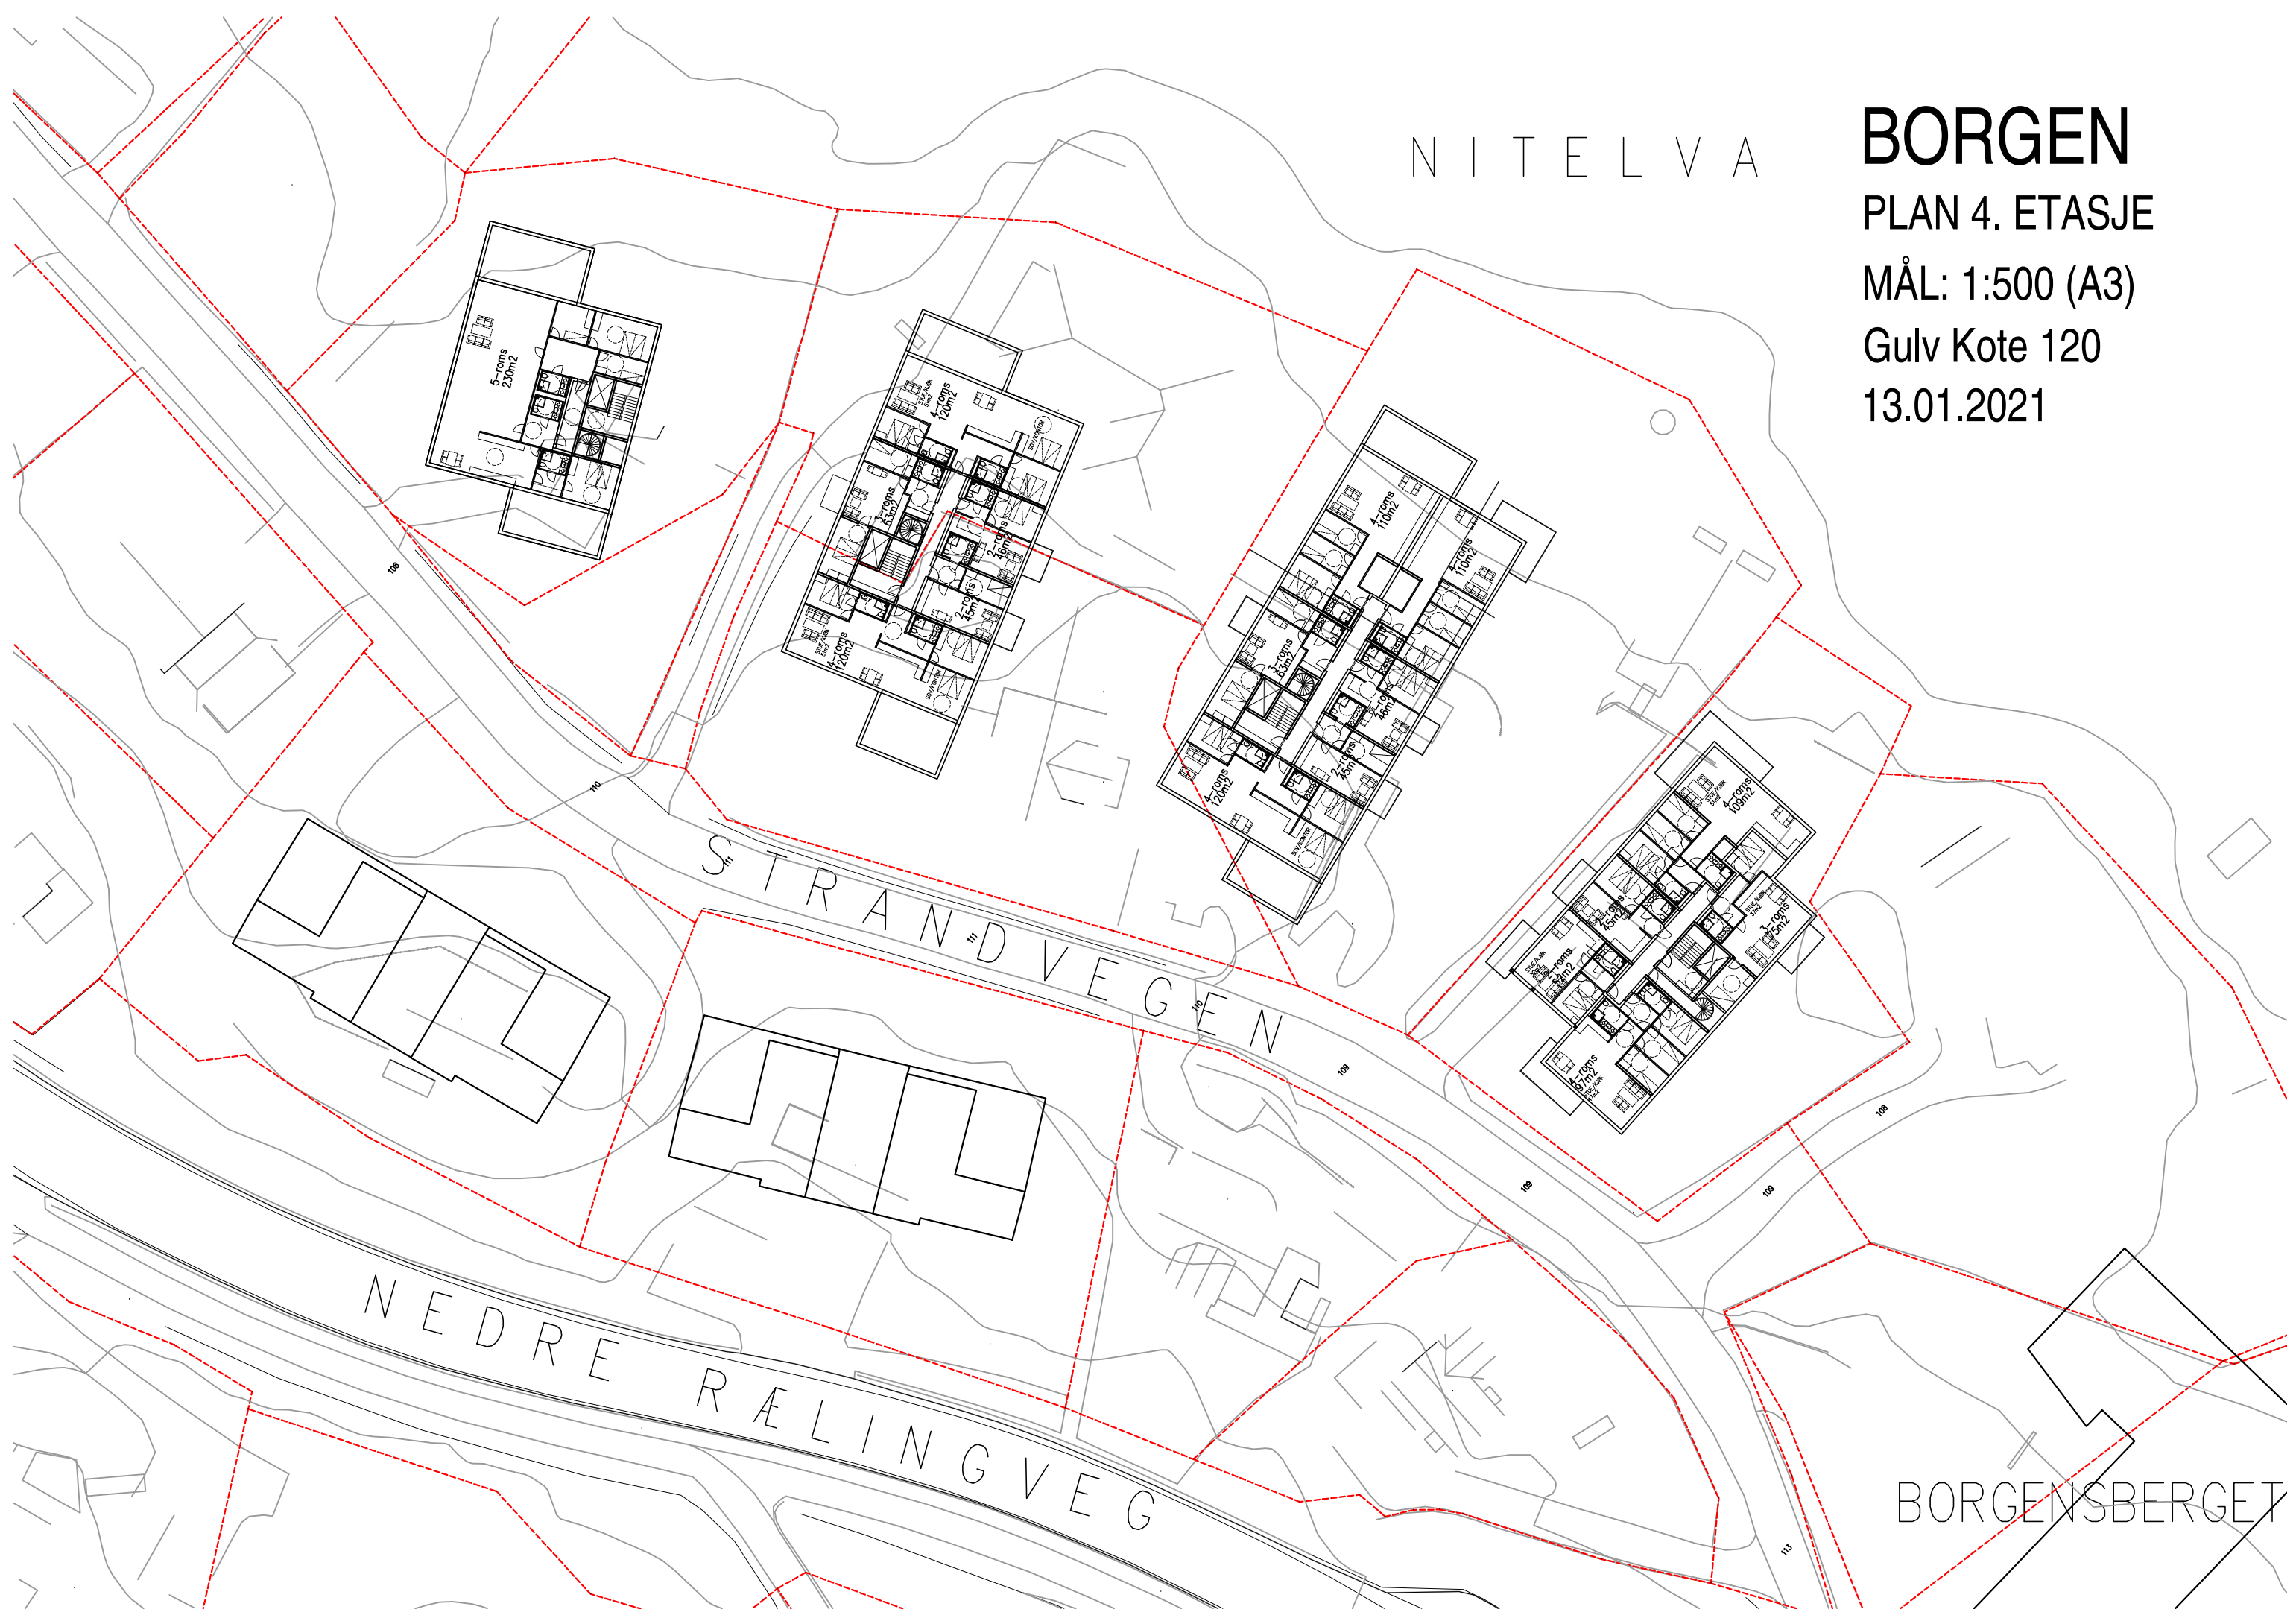

BORGENSBERGET