

NITELVA


BORGEN

PLAN 5. ETASJE

MÅL: 1:500 (A3)

Gulv Kote 123

13.01.2021

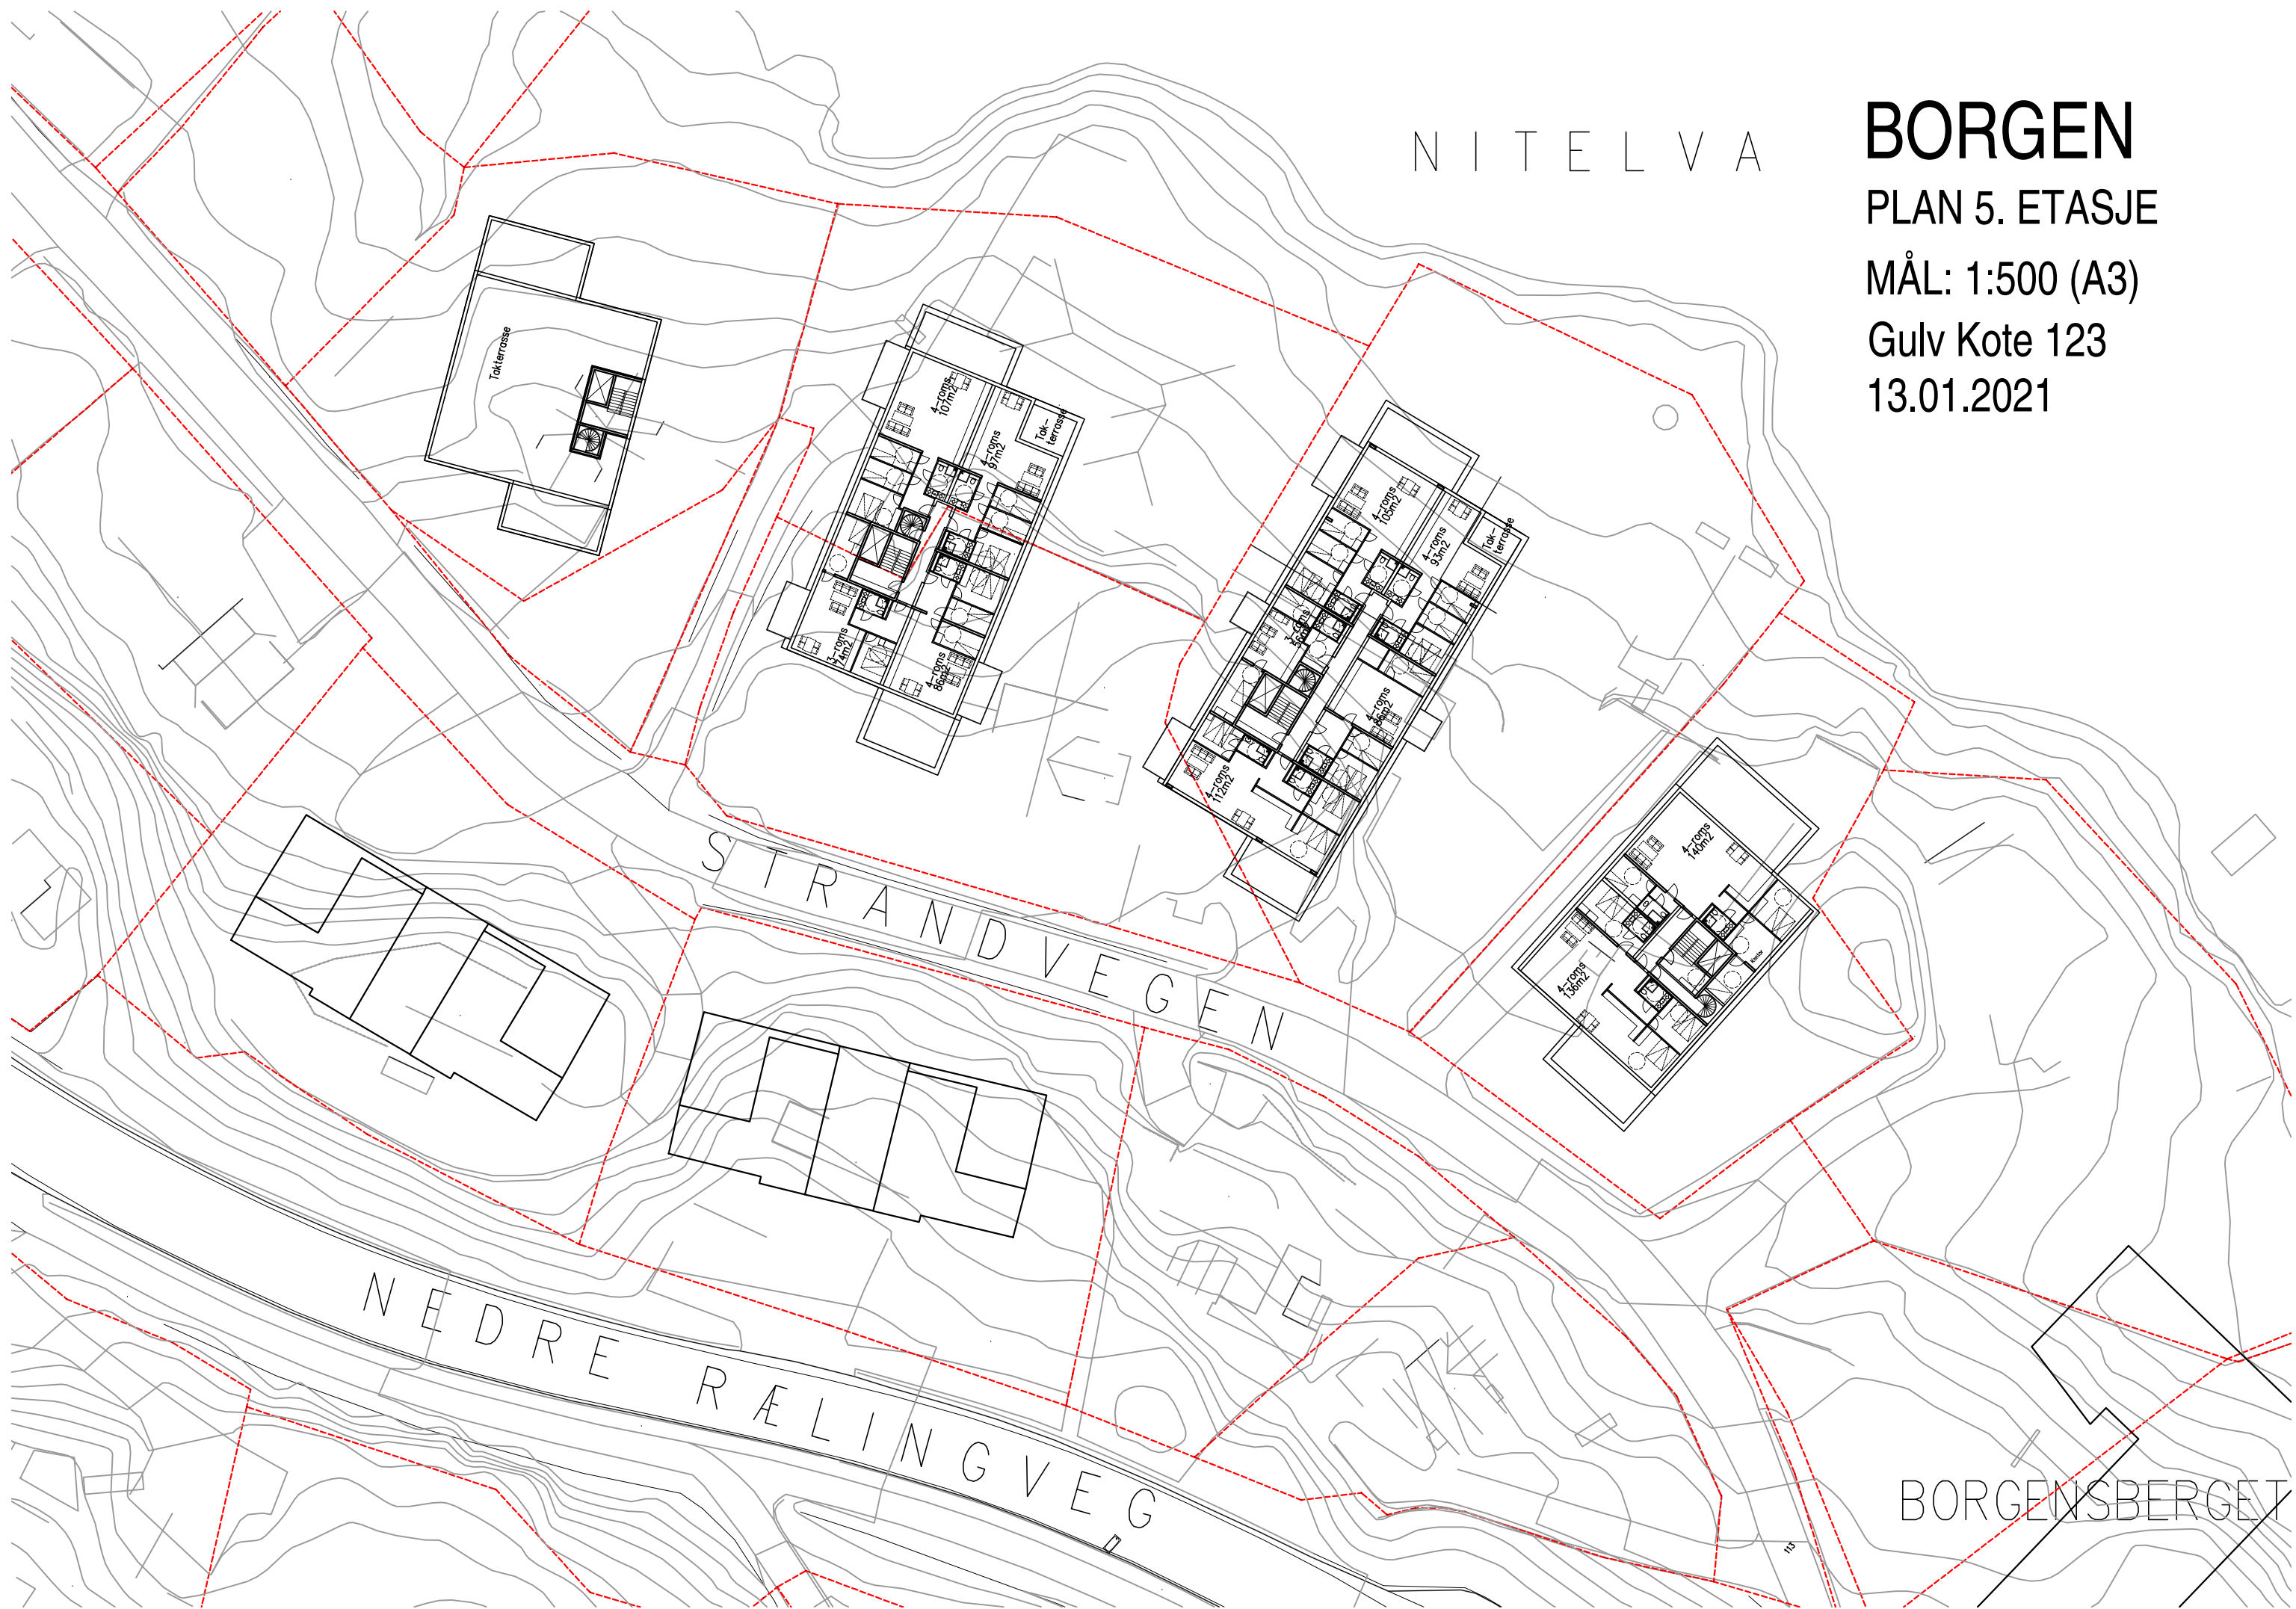

BORGENSBERGET